


位置図

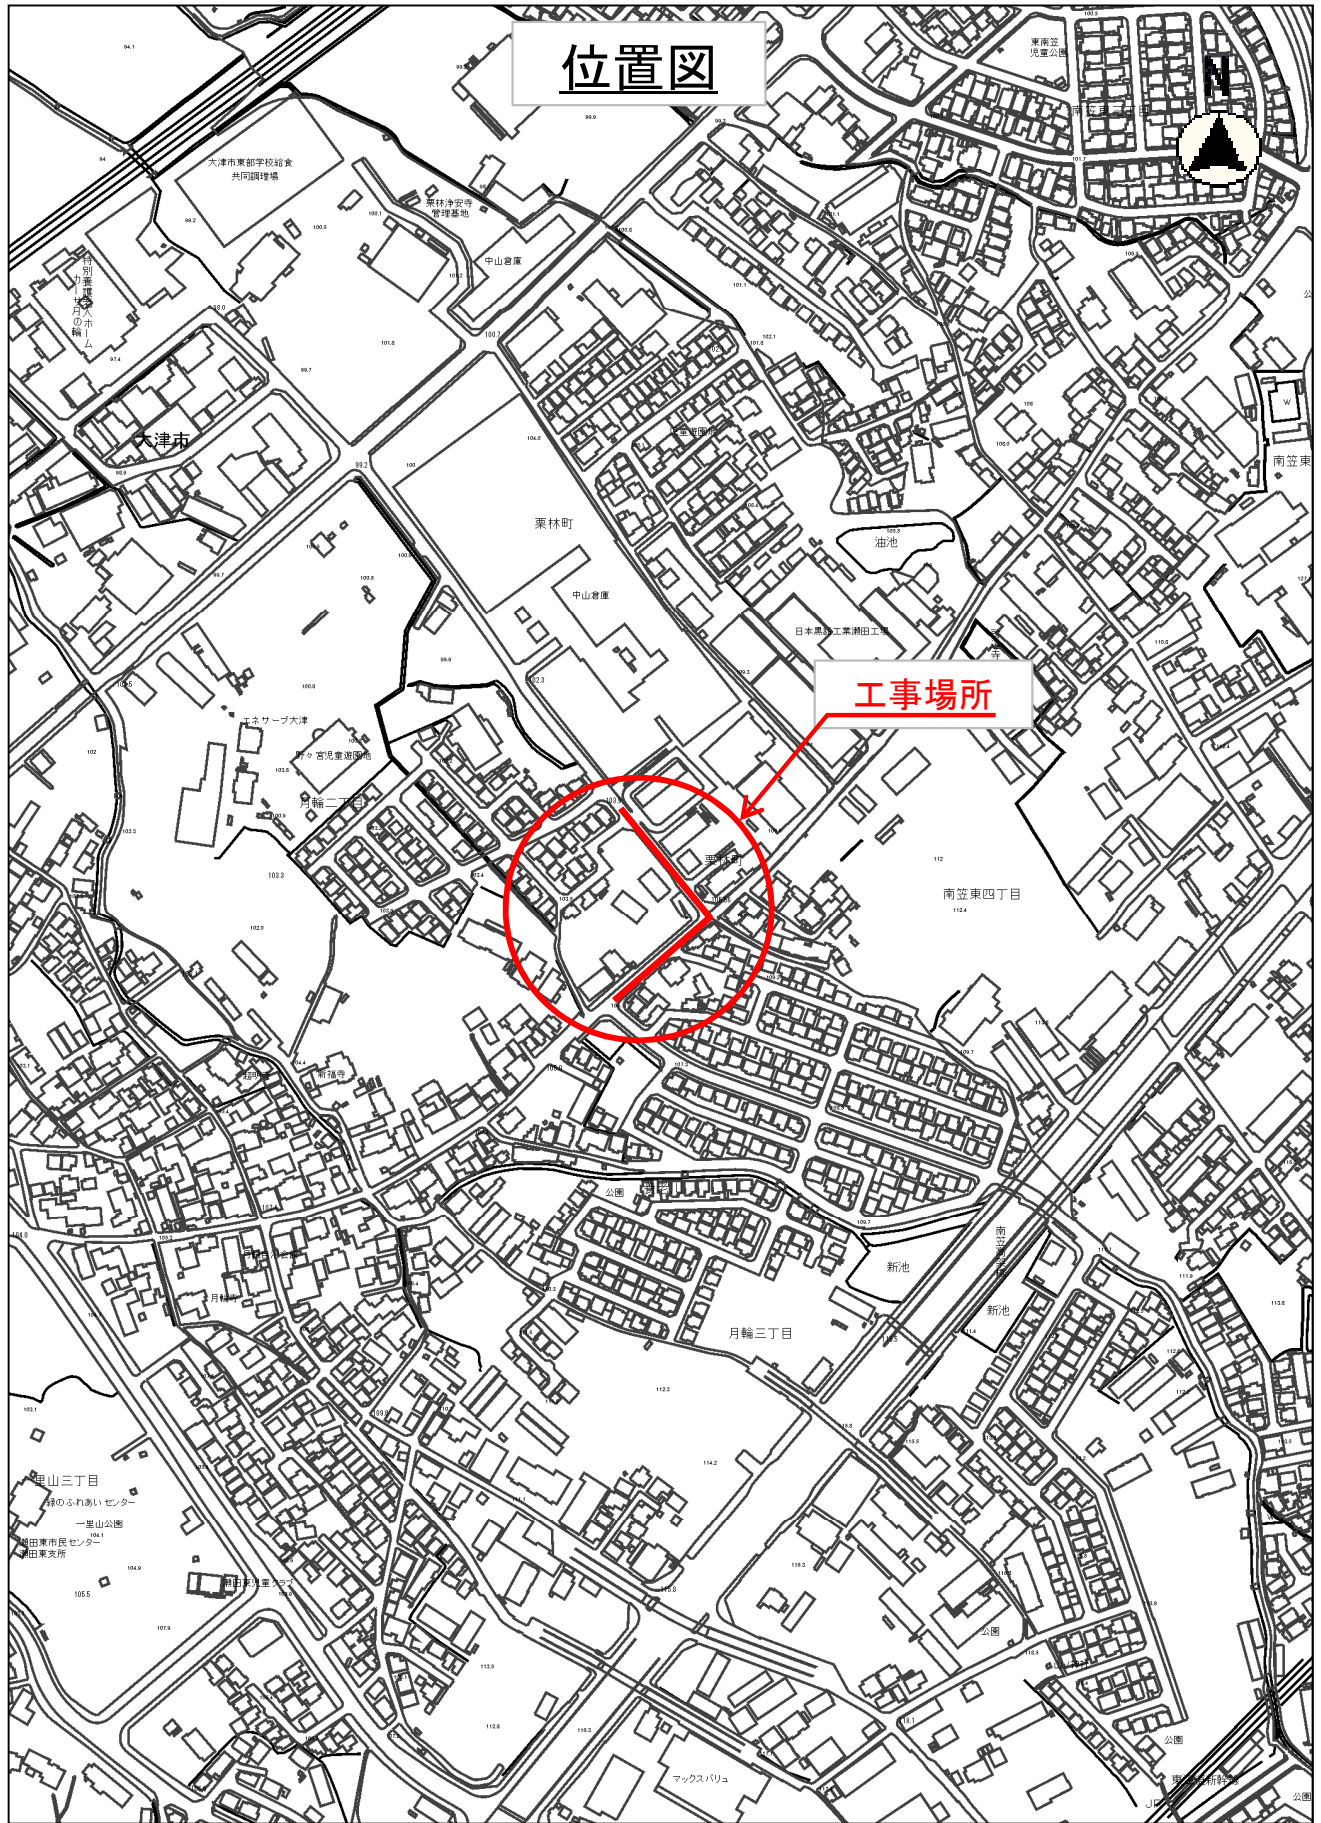

工事場所

縮尺 1 : 5000

