


位置図

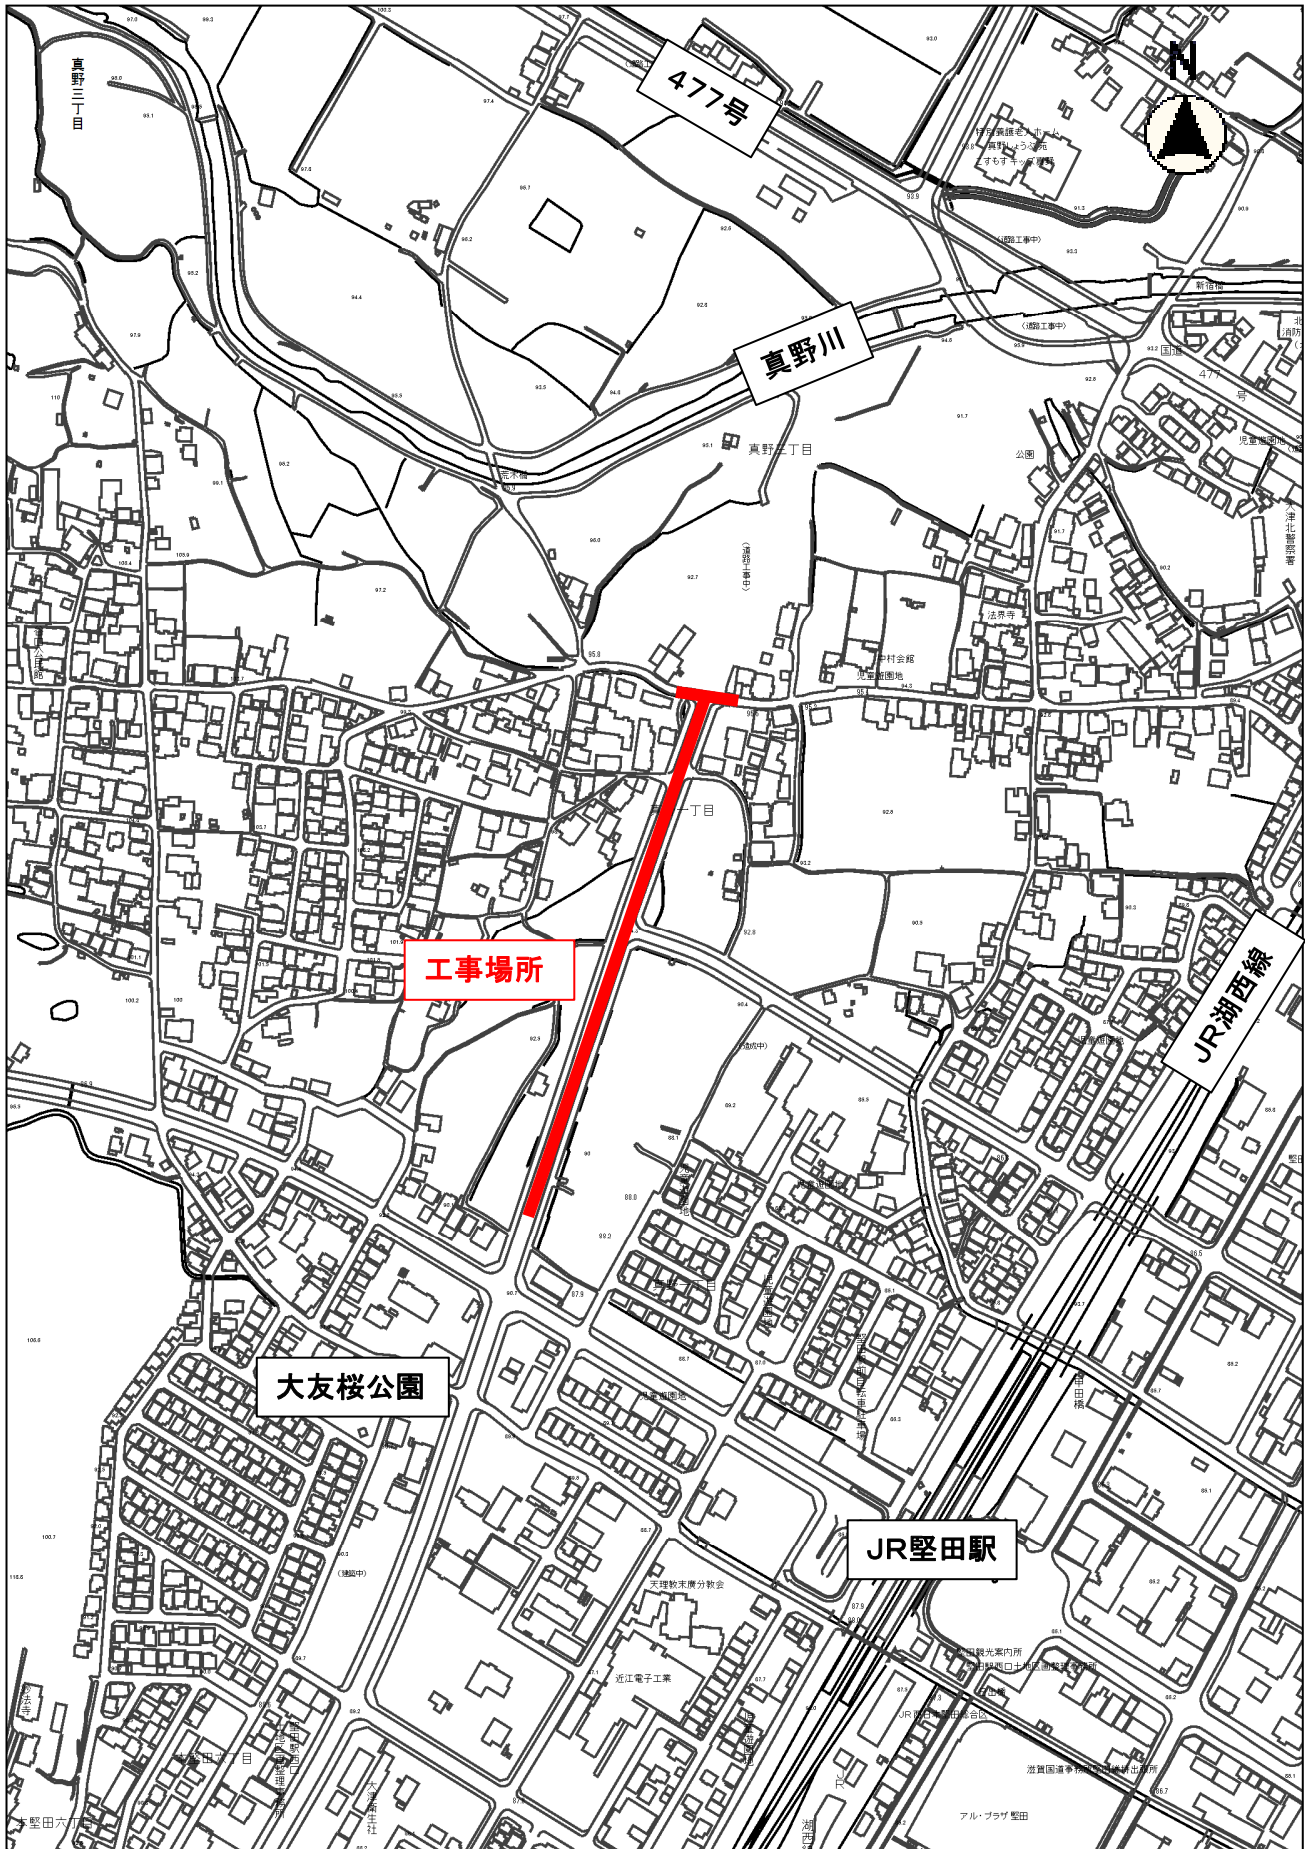

送配水管布設工事(35-35)

縮尺 1 : 5000

