


位置図



- 配水管布設替
- 給水管布設替

縮尺 1 : 5000

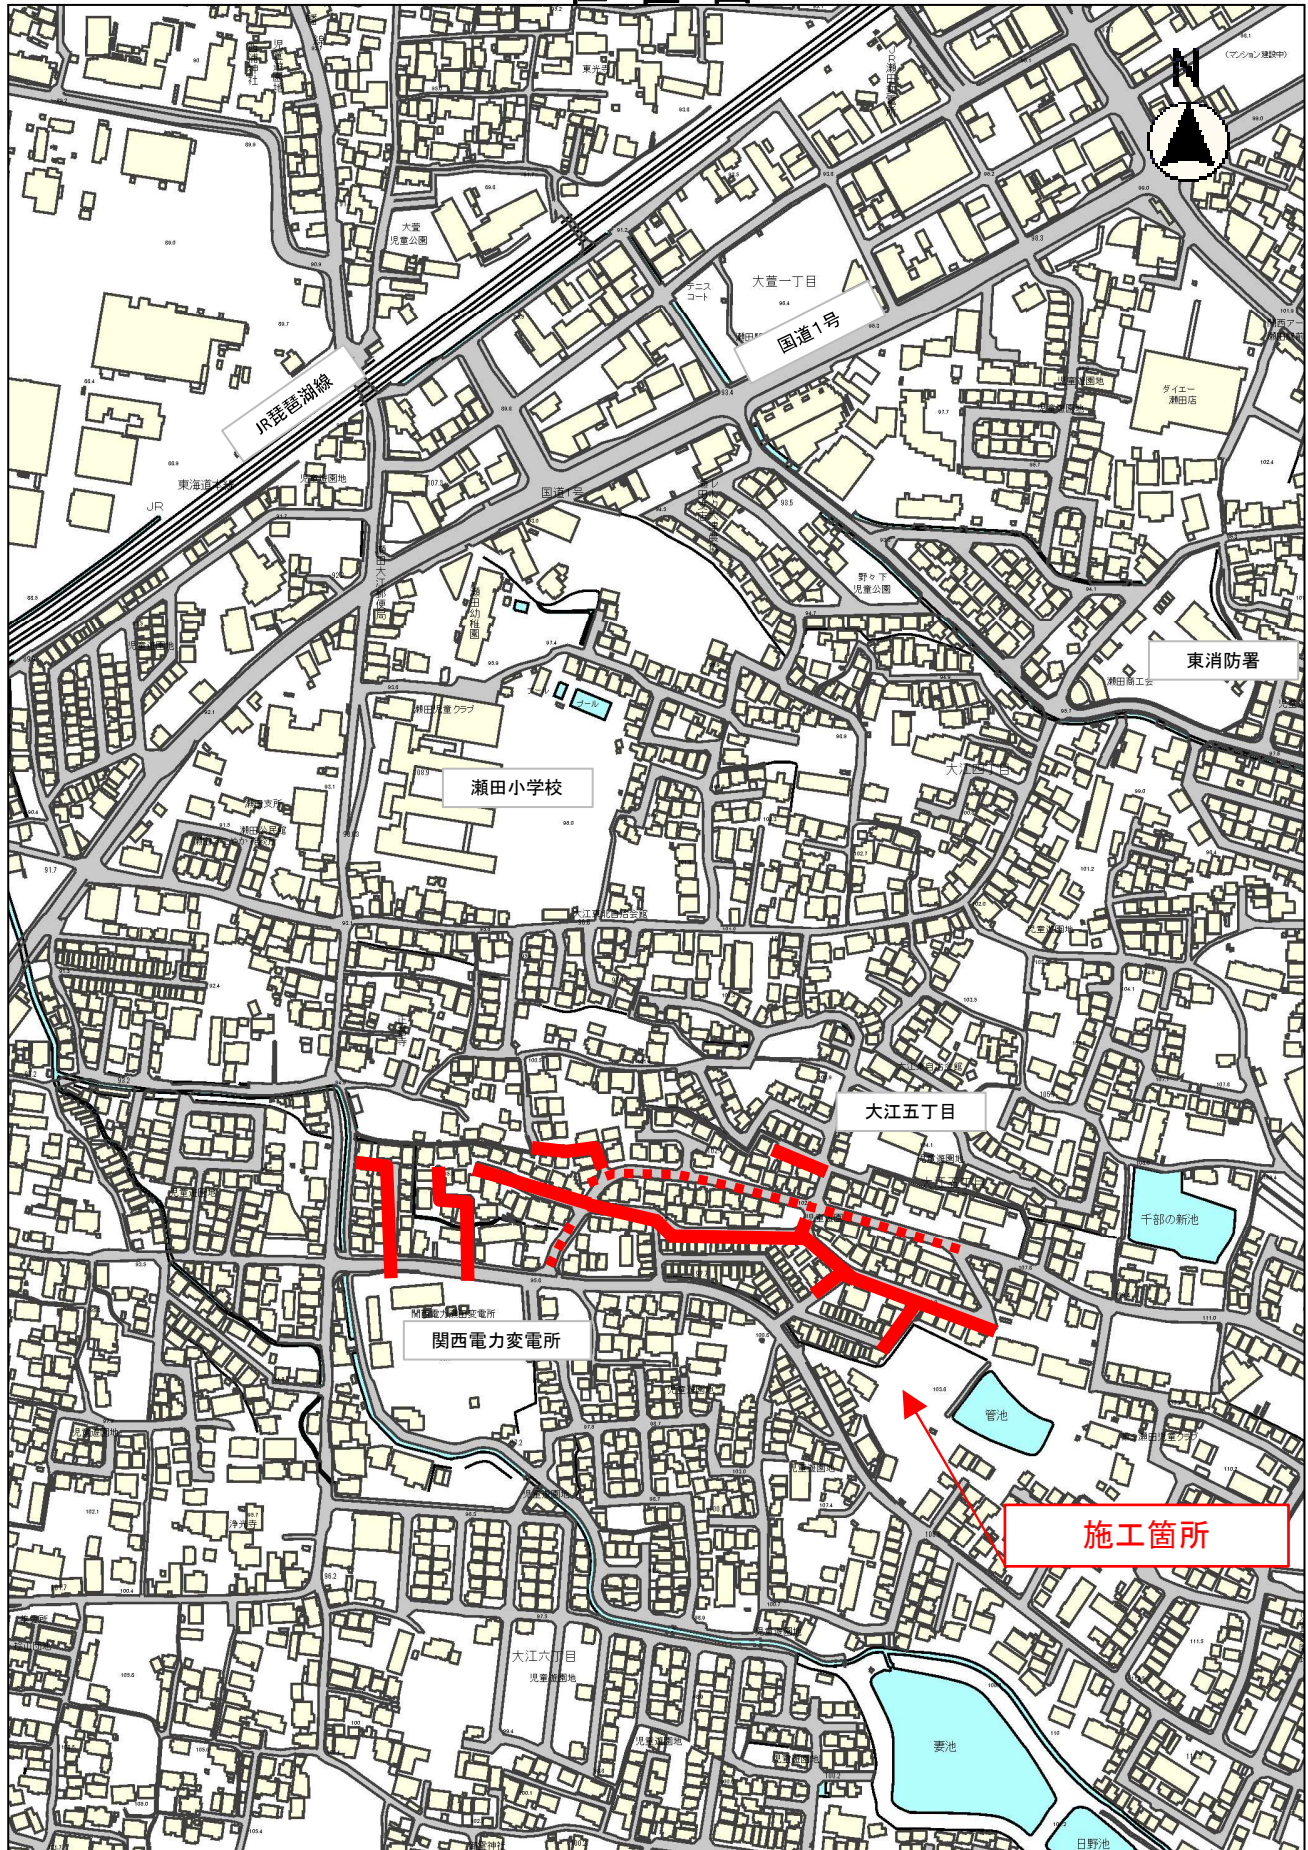