


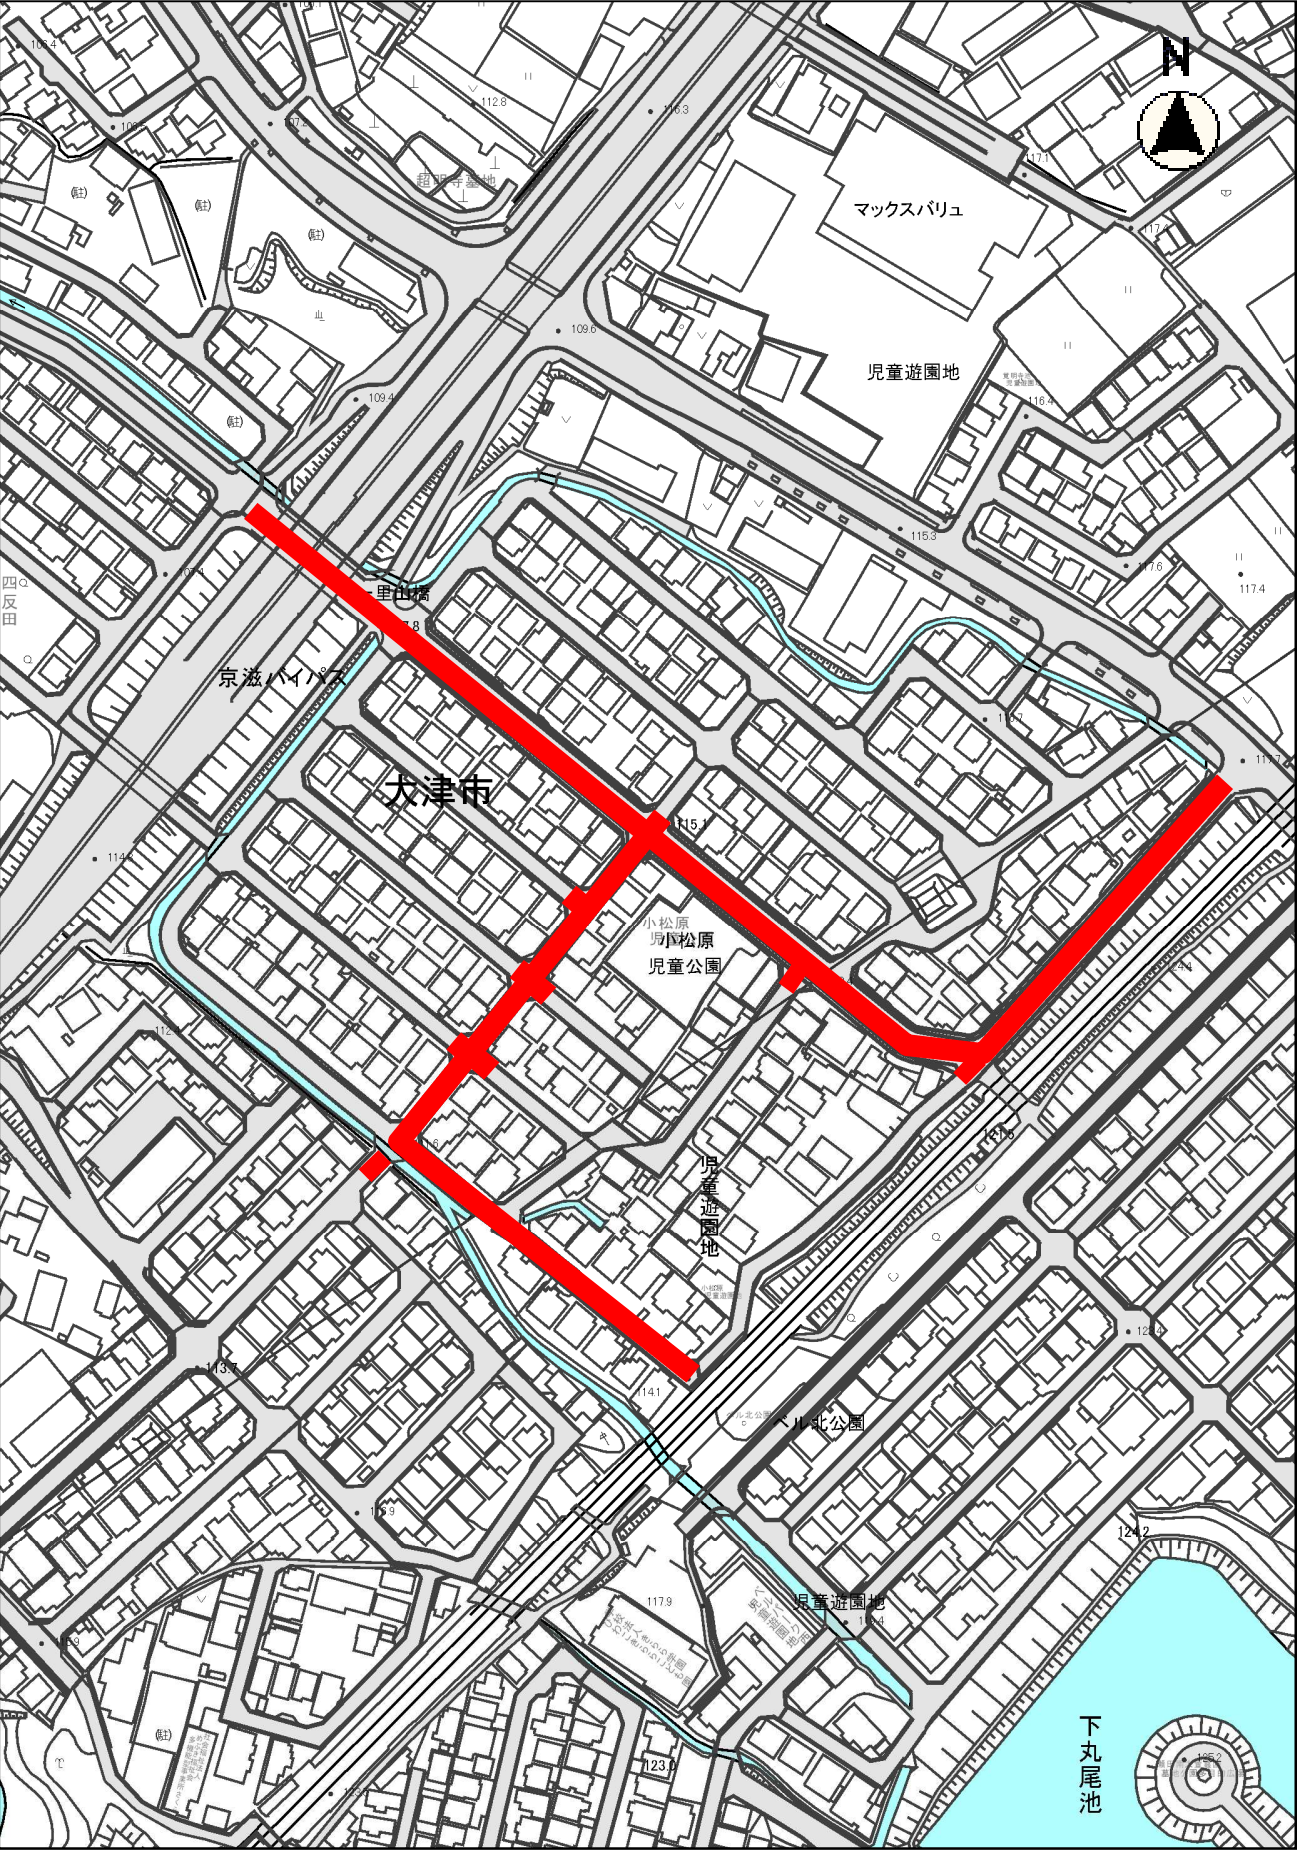

■ :工事場所

縮尺 1 : 2500

